

CHANGEABLE MESSAGE BOARDS

PRIOR TO DETOUR  
(10 Days prior to beginning of detour)

CMS-1

SANDY BEND BRIDGE

CLOSED STARTING XXXXXX

DURING DETOUR

CMS-1

XXXXXXXXXX  
XXXXXXXXXX  
XXXXXXXXXX

XXXXXXXXXX  
XXXXXXXXXX  
XXXXXXXXXX

PRIOR TO DETOUR  
(10 Days prior to beginning of detour)

CMS-2

XXXXXXXXXX  
XXXXXXXXXX  
XXXXXXXXXX

XXXXXXXXXX  
XXXXXXXXXX  
XXXXXXXXXX

DURING DETOUR

CMS-2

XXXXXXXXXX  
XXXXXXXXXX  
XXXXXXXXXX

XXXXXXXXXX  
XXXXXXXXXX  
XXXXXXXXXX

SPECIAL SIGNS

U

48"

54"


SANDY BEND BRIDGE  
CLOSED

6"C  
6"C  
6"C

FOLLOW  
DETOUR

6"C  
6"C

D/G ORANGE  
BLACK LEGEND

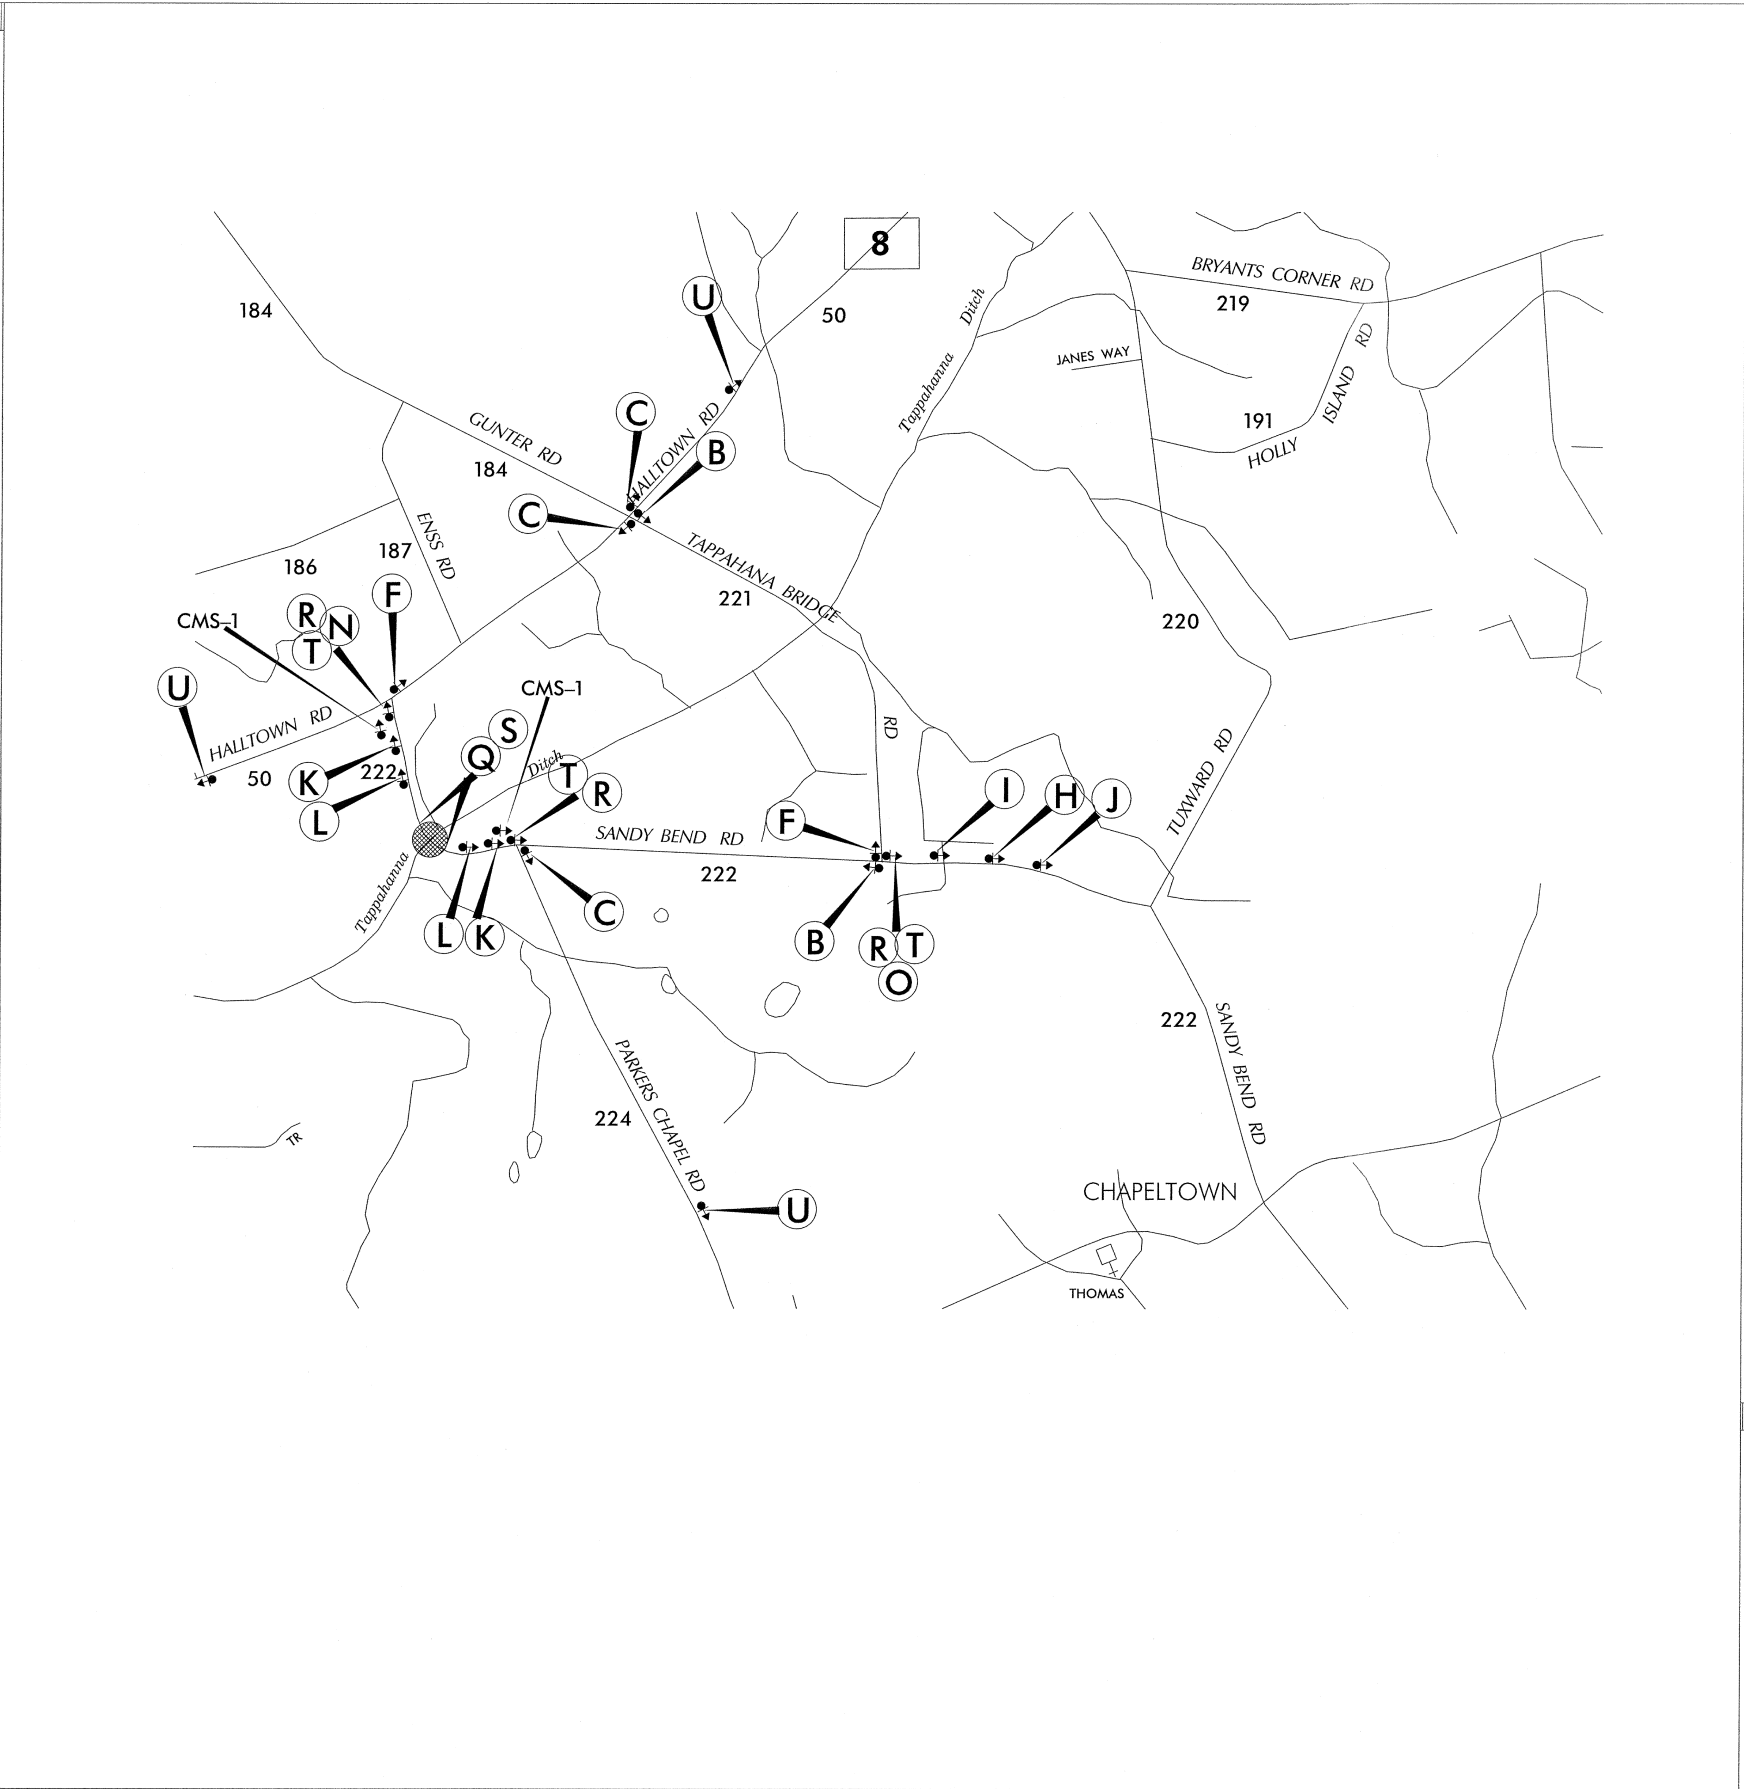

A  
DETOUR  
↑

B  
DETOUR  
←

C  
DETOUR  
→

D  
DETOUR  
↖

E  
DETOUR  
↗

F  
END  
DETOUR

G  
DETOUR  
AHEAD

H  
DETOUR  
1000 FT

I  
DETOUR  
500 FT

J  
ROAD  
CLOSED  
AHEAD

K  
ROAD  
CLOSED  
1000 FT

L  
ROAD  
CLOSED  
500 FT

M  
FEDERAL ST

N  
DETOUR  
←

O  
DETOUR  
→

P  
ROAD CLOSED  
XX MILES AHEAD  
LOCAL TRAFFIC ONLY

Q  
ROAD  
CLOSED

R  
ROAD CLOSED  
TO  
THRU TRAFFIC

S  
[Barricade symbol]

T  
[Barricade symbol]

GENERAL NOTES

1. ALL DETOUR SIGNING INCLUDING, TRAILBLAZERS, ARE TO BE SUPPLIED AND MAINTAINED BY THE GENERAL CONTRACTOR IN COMPLIANCE TO THE DE MANUAL ON UNIFORM TRAFFIC CONTROL DEVICES.

2. THE CONTRACTOR SHALL COMPLY WITH GUIDELINES IN "THE DELAWARE MANUAL ON UNIFORM TRAFFIC CONTROL DEVICES (DE- MUTCD PART 6) FOR LIGHTS, BARRICADES AND SIGNS.(AS PER LATEST REVISION)

3. FIELD CONDITIONS MAY DICTATE CHANGES AT SOME TIME DURING THE LIFE OF THE CONTRACT. IN THE EVENT OF OMISSIONS OR CORRECTIONS, THE SIGNING PROVISIONS OF THE DELAWARE MANUAL ON UNIFORM TRAFFIC CONTROL DEVICES WILL PREVAIL.

4. SIGNS J THROUGH L AND P THROUGH R, THE WORD (ROAD) SHOULD BE CHANGED TO RAMP, R/R OR BRIDGE WHERE APPLICABLE.

5. WARNING SIGNS SHOULD BE MOUNTED ON BREAKAWAY POSTS AND HAVE RETROREFLECTIVE FLUORESCENT SHEETING.

6. "S" BARRICADES SHALL COMPLETELY RUN THE FULL WIDTH OF ROADWAY.

7. BARRICADES SHALL BE A MINIMUM OF 6 FEET WIDE UNLESS DIRECTED BY THE ENGINEER.